
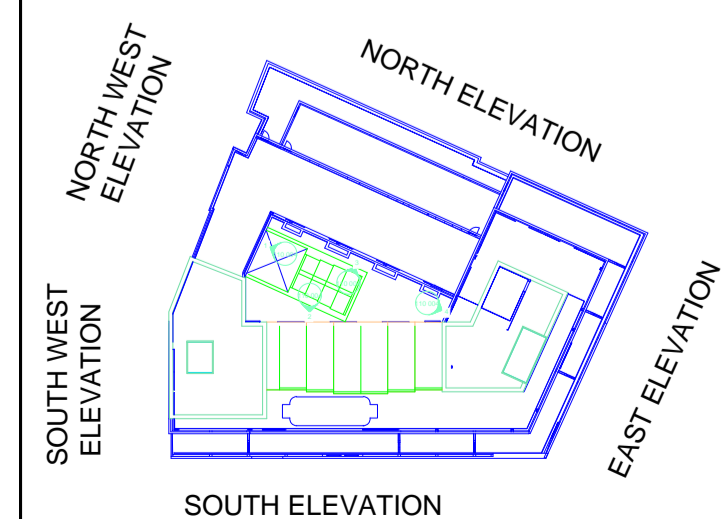


To be read in conjunction with component panel drawings 10021.02 series and table of quantities.

DISCLAIMER. FAB-CLADDING LIMITED ACCEPT NO LIABILITY WITH RESPECT TO DRAWING ACCURACY OR QUANTITIES SHOWN. ALL DRAWINGS SHOULD BE APPROVED BY THE PROJECT PROFESSIONALS BEFORE PLACING ANY ORDER. CONTENTS OF THIS DRAWING REMAINS THE PROPERTY OF FAB-CLADDING LIMITED AND NO REPRODUCTION WITHOUT WRITTEN PERMISSION IS ALLOWED.

NOTES

1. DO NOT SCALE FROM THIS DRAWING

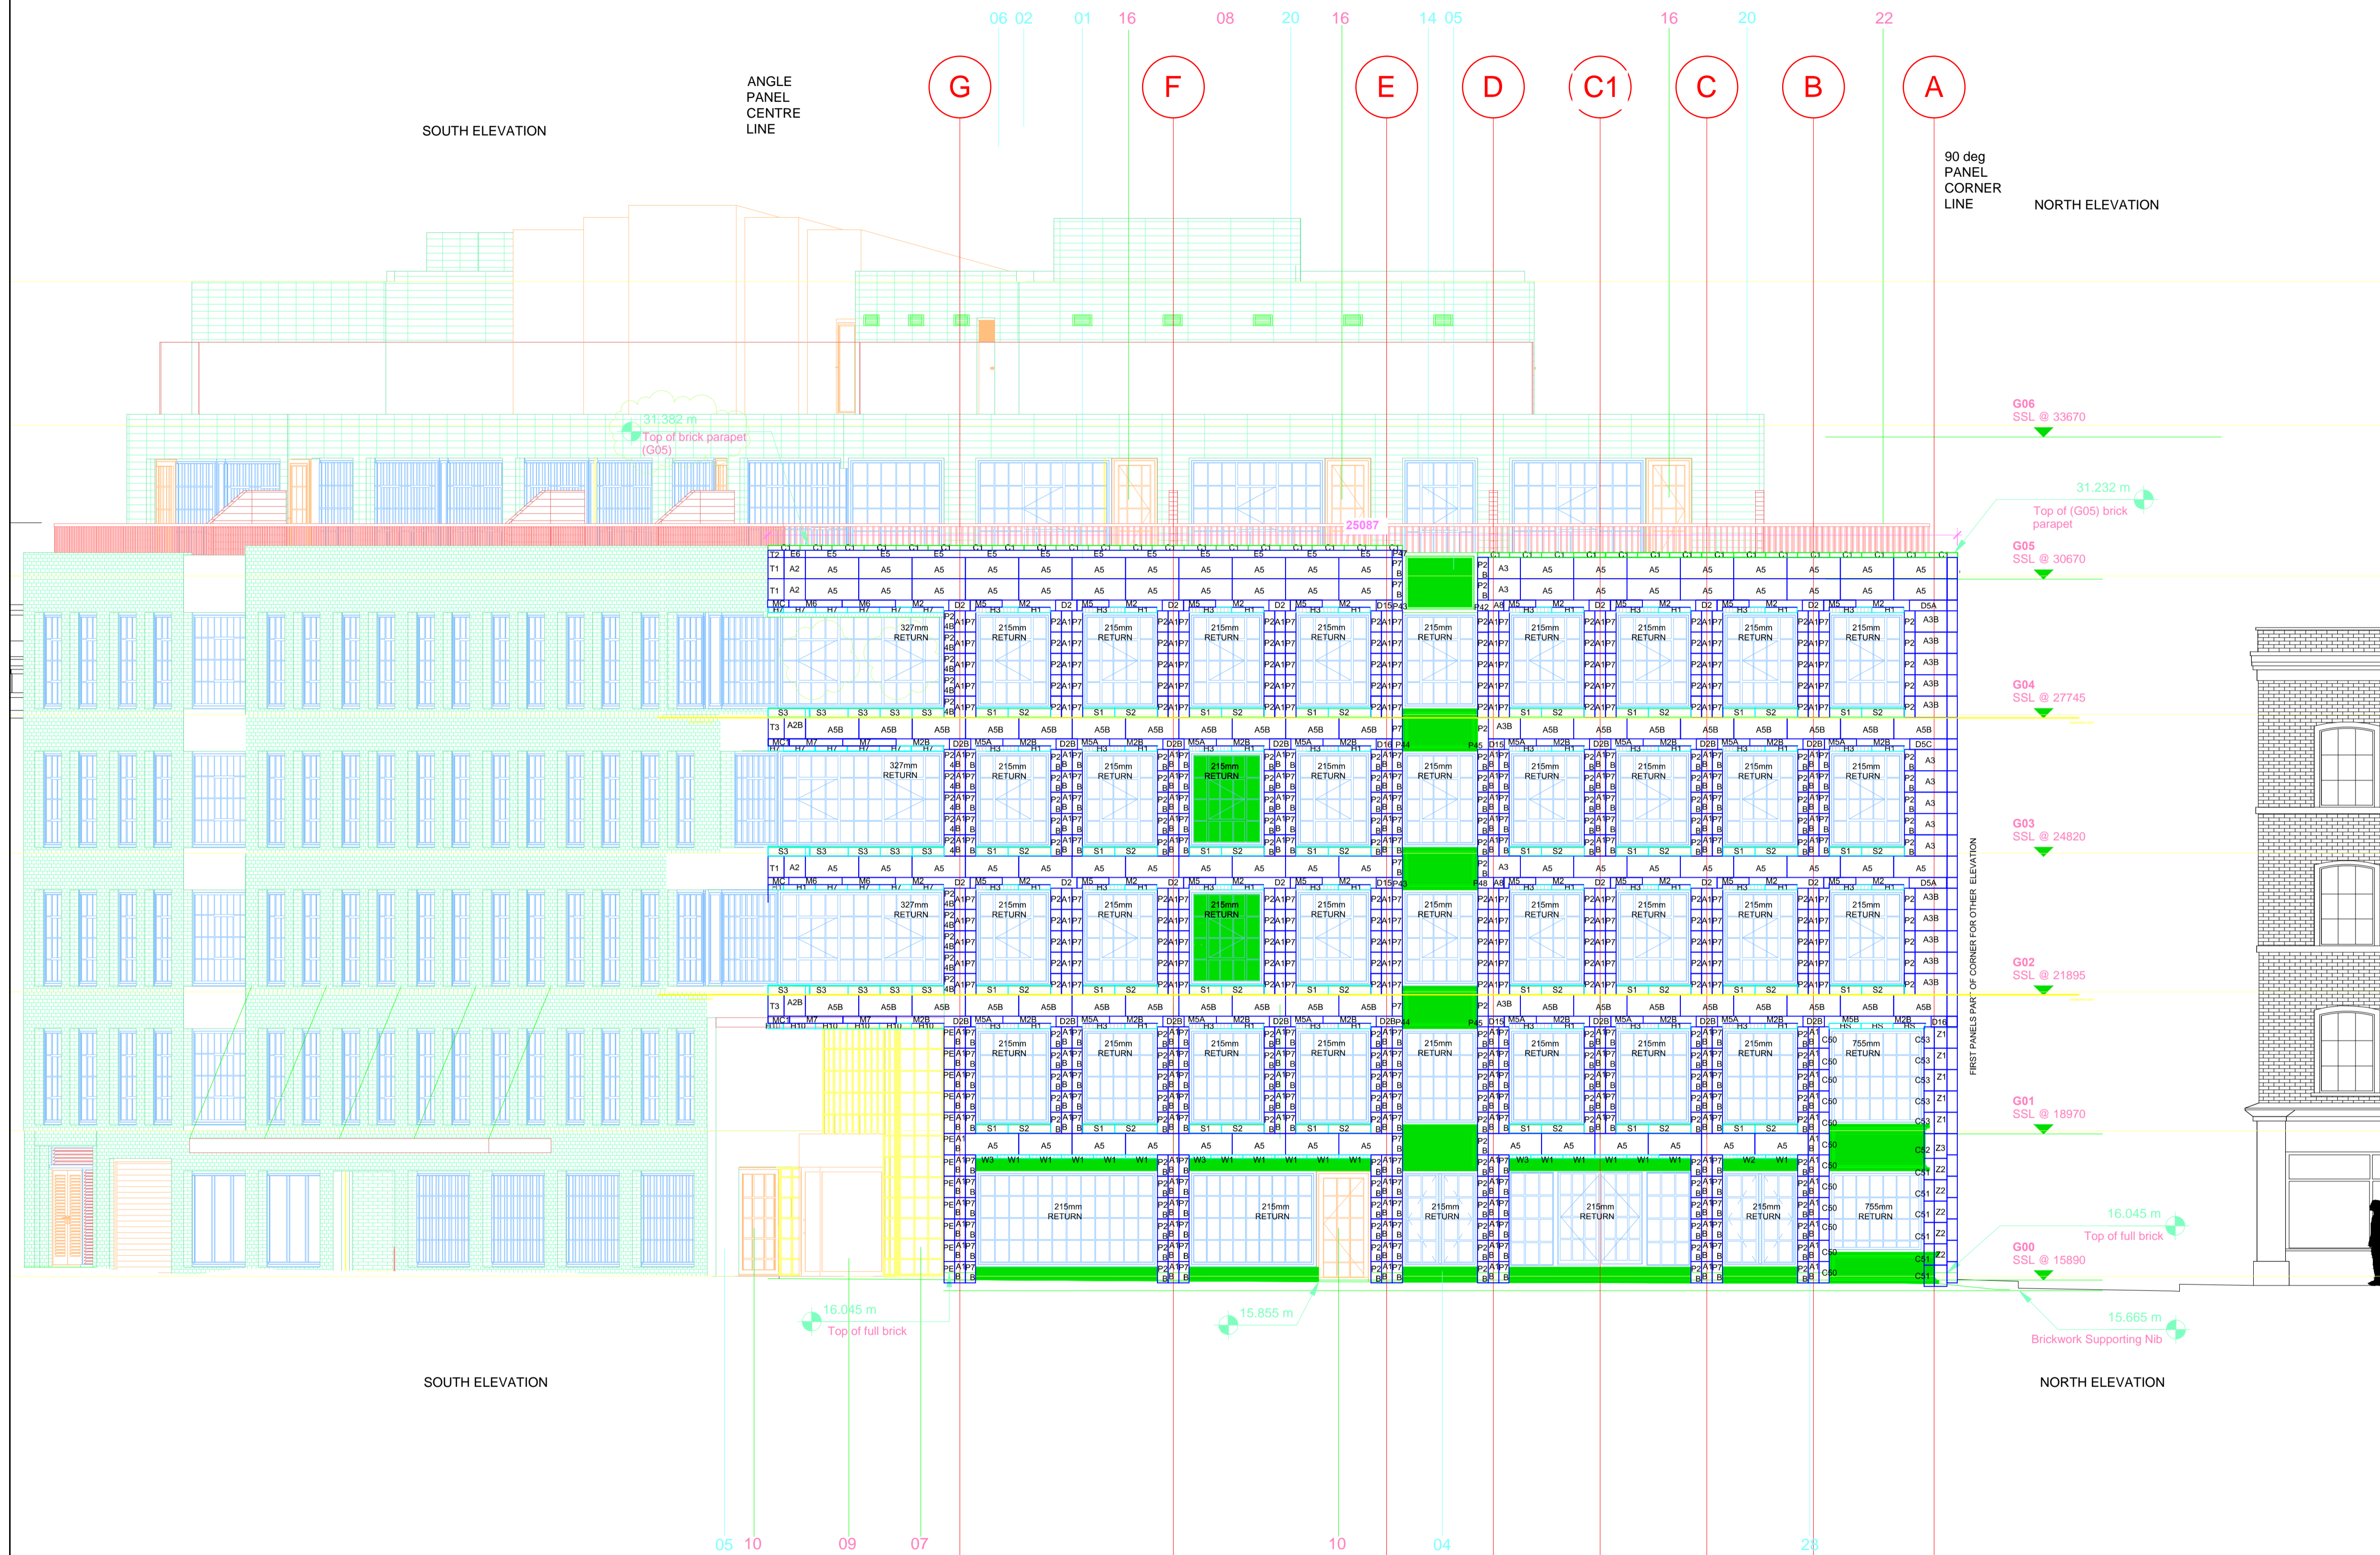

REV DATE	PURPOSE OF REVISION
-	-



www.fab-cladding.co.uk

Bouygues UK

Gansevoort Hotel

Drawing Title  
East elevation Pro-clad  
Panel joints

FOR CONSTRUCTION

As Noted at A1 DO NOT SCALE

07.09.15

Dwg NO 10021.01.007 Rev P6

This drawing is not to be used in whole or part other than for the intended purpose and project as defined on this drawing.