



DISCLAIMER: FAB-CLADDING LIMITED ACCEPTS NO LIABILITY WITH RESPECT TO DRAWING ACCURACY OR QUANTITIES SHOWN. ALL DRAWINGS SHOULD BE APPROVED BY THE PROJECT PROFESSIONALS BEFORE PLACING ANY ORDER. CONTENTS OF THIS DRAWING REMAINS THE PROPERTY OF FAB-CLADDING LIMITED AND NO REPRODUCTION WITHOUT WRITTEN PERMISSION IS ALLOWED.

NOTES
1. DO NOT SCALE FROM THIS DRAWING

End view

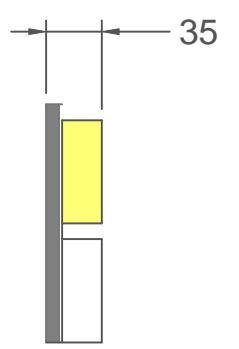


Front Elevation

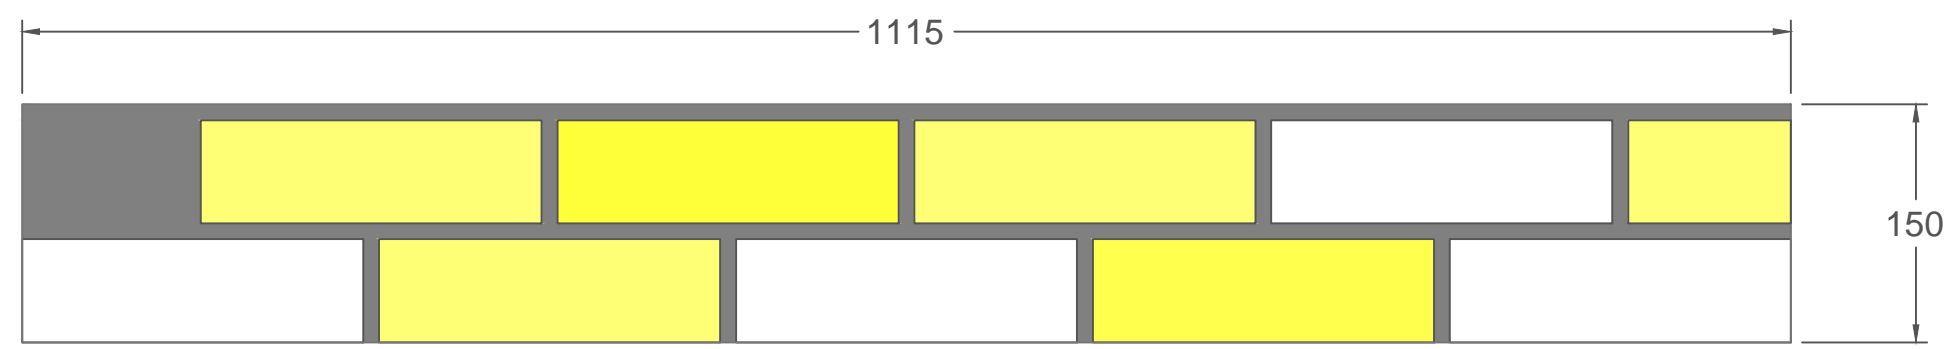

NOTE

Isometric View

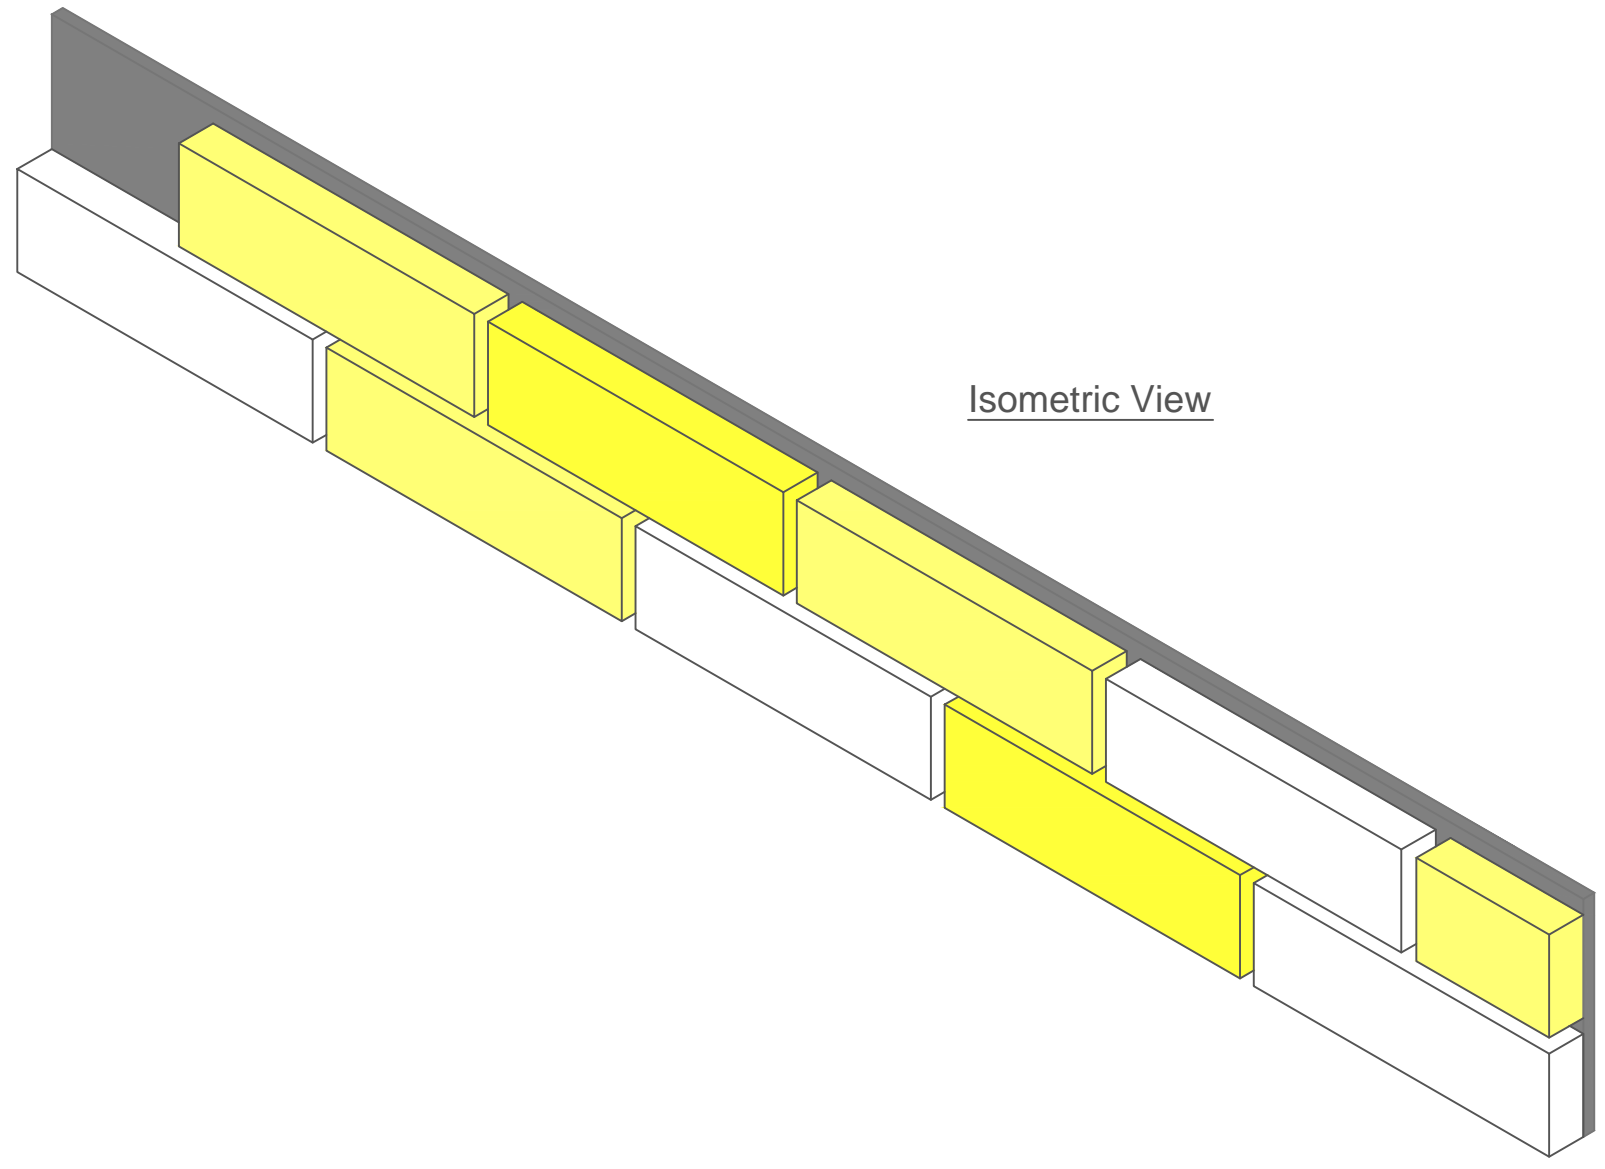

| REV | REV DATE | PURPOSE OF REVISION |
|-----|----------|---------------------|
| | 28-03-16 | |



www.fab-cladding.co.uk

Client
Pro-Clad 1

Project
Standard Library

Drawing Title
**Pro-clad 1 panels.
PC1-MJ.LH-1115.150**

Status
FOR APPROVAL

Scale
As Noted at A1 DO NOT SCALE

Date
28-03-16

Dwg NO Rev

This drawing is not to be used in whole or part other than for the intended purpose and project as defined on this drawing.