


DISCLAIMER: FAB-CLADDING LIMITED ACCEPTS NO LIABILITY WITH RESPECT TO DRAWING ACCURACY OR QUANTITIES SHOWN. ALL DRAWINGS SHOULD BE APPROVED BY THE PROJECT PROFESSIONALS BEFORE PLACING ANY ORDER. CONTENTS OF THIS DRAWING REMAINS THE PROPERTY OF FAB-CLADDING LIMITED AND NO REPRODUCTION WITHOUT WRITTEN PERMISSION IS ALLOWED.

NOTES  
1. DO NOT SCALE FROM THIS DRAWING


NOTE

Front Elevation

End Elevation

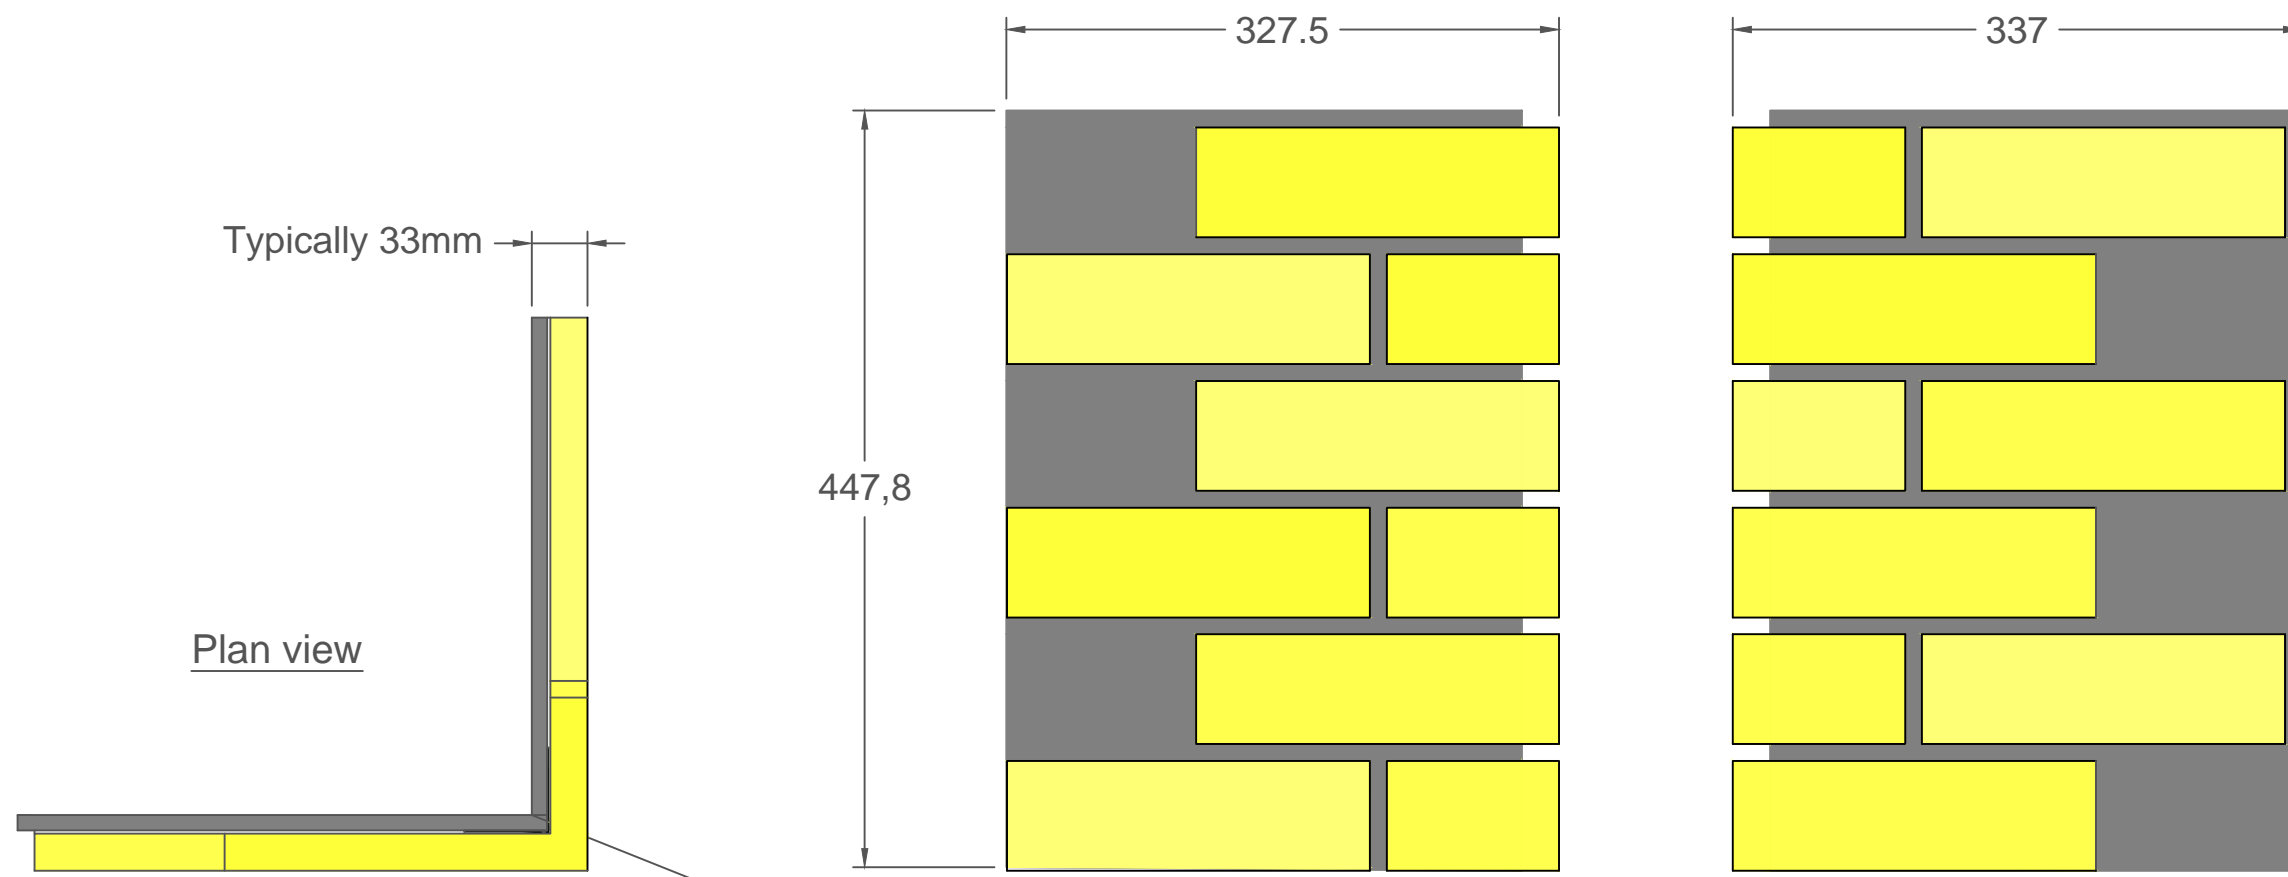

30 x 30 x 1mm Steel angle set within epoxy bonding.

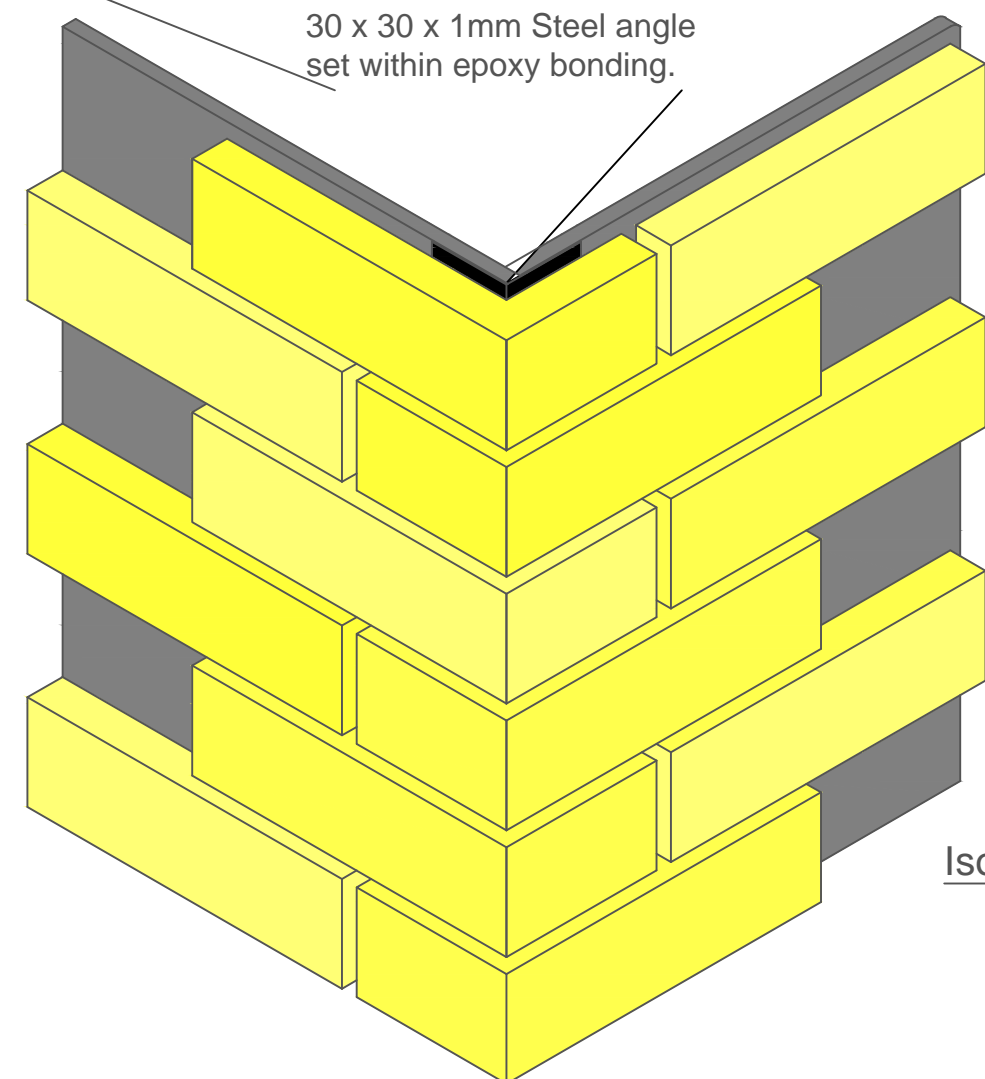

Isometric View

REV	REV DATE	PURPOSE OF REVISION
	28-03-16	



[www.fab-cladding.co.uk](http://www.fab-cladding.co.uk)

Client **Pro-Clad 1**

Project **Standard Library**

Drawing Title **Pro-clad PC1-COR1**

Status **FOR APPROVAL**

Scale As Noted at A1 DO NOT SCALE

Date 28-03-16

Dwg NO **PC2-LHC1** Rev

This drawing is not to be used in whole or part other than for the intended purpose and project as defined on this drawing.