


DISCLAIMER. FAB-CLADDING LIMITED ACCEPT NO LIABILITY WITH RESPECT TO DRAWING ACCURACY OR QUANTITIES SHOWN. ALL DRAWINGS SHOULD BE APPROVED BY THE PROJECT PROFESSIONALS BEFORE PLACING ANY ORDER. CONTENTS OF THIS DRAWING REMAINS THE PROPERTY OF FAB-CLADDING LIMITED AND NO REPRODUCTION WITHOUT WRITTEN PERMISSION IS ALLOWED.

NOTES


1. DO NOT SCALE FROM THIS DRAWING

NOTE

Front Elevation

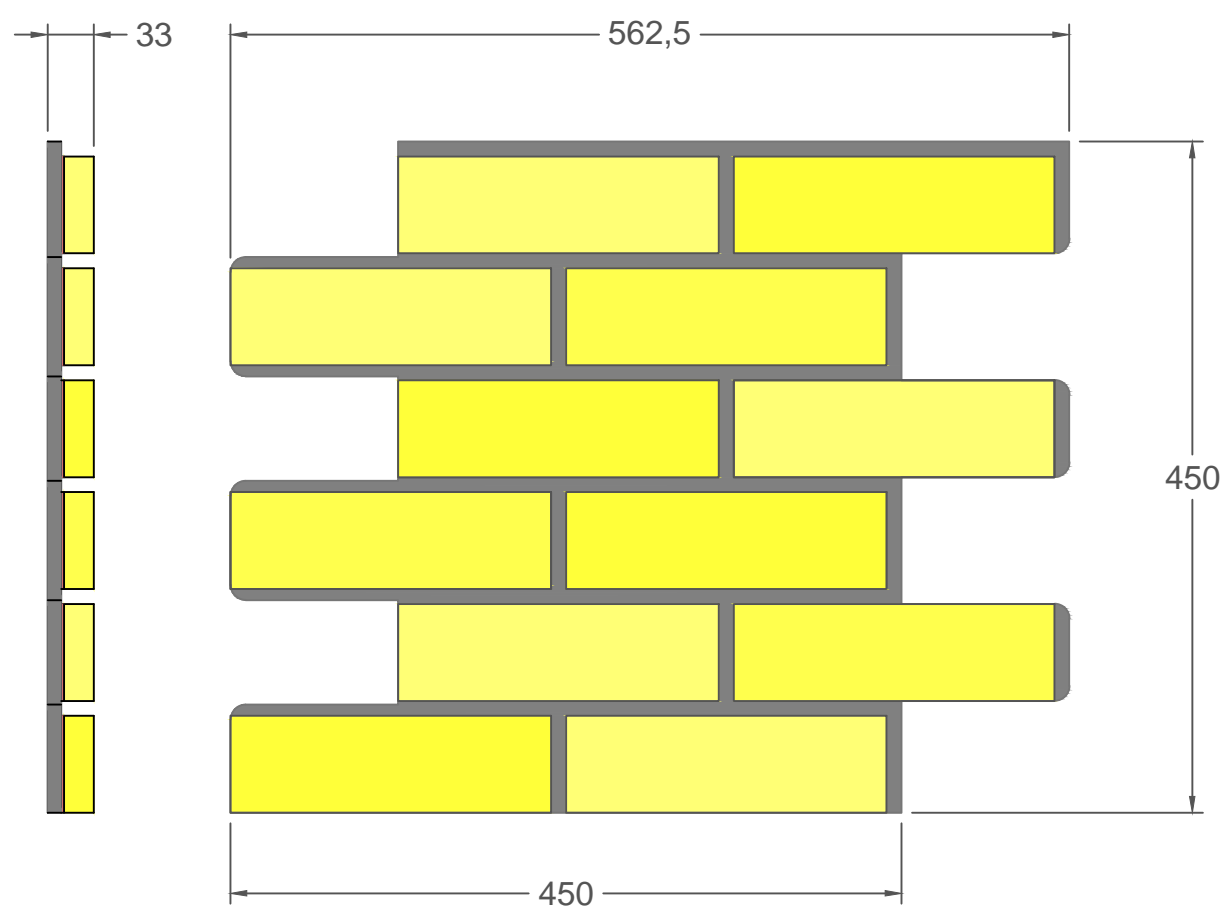

Isometric View

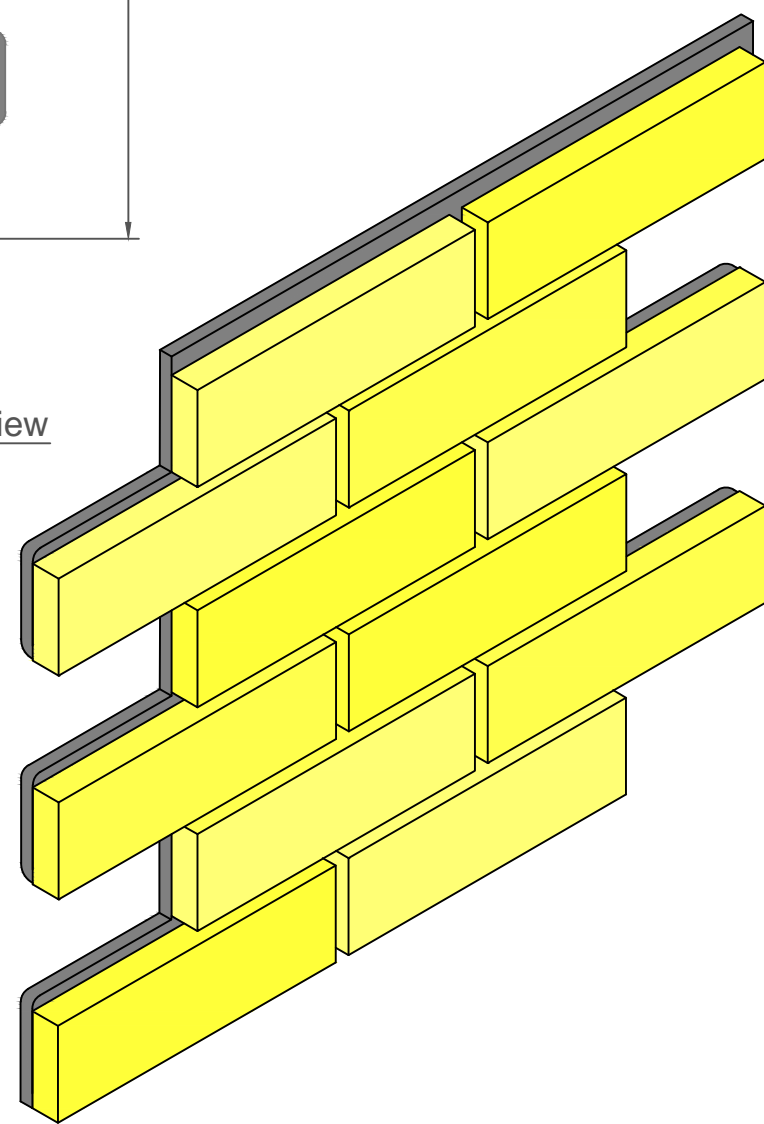

REV	REV DATE	PURPOSE OF REVISION
	28-03-16	



www.fab-cladding.co.uk

Client Pro-Clad 2

Project Standard Library

Drawing Title Pro-clad 2 panels. FP1-150

Status FOR APPROVAL

Scale As Noted at A1 DO NOT SCALE

Date 28-03-16

Dwg NO PC2-FP1 Rev

This drawing is not to be used in whole or part other than for the intended purpose and project as defined on this drawing.