


DISCLAIMER: FAB-CLADDING LIMITED ACCEPTS NO LIABILITY WITH RESPECT TO DRAWING ACCURACY OR QUANTITIES SHOWN. ALL DRAWINGS SHOULD BE APPROVED BY THE PROJECT PROFESSIONALS BEFORE PLACING ANY ORDER. CONTENTS OF THIS DRAWING REMAINS THE PROPERTY OF FAB-CLADDING LIMITED AND NO REPRODUCTION WITHOUT WRITTEN PERMISSION IS ALLOWED.

NOTES


- 1. DO NOT SCALE FROM THIS DRAWING

NOTE


Plan view

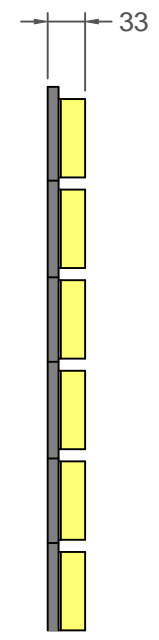

Front Elevation

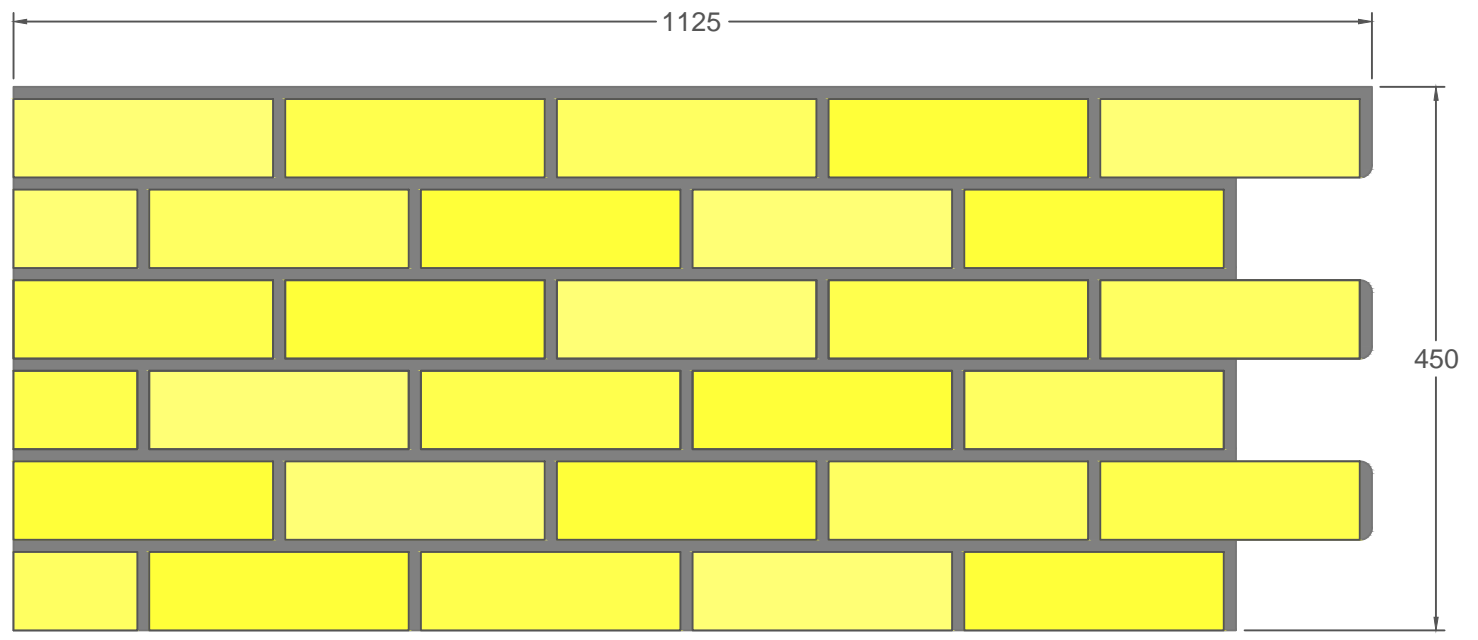

Isometric View

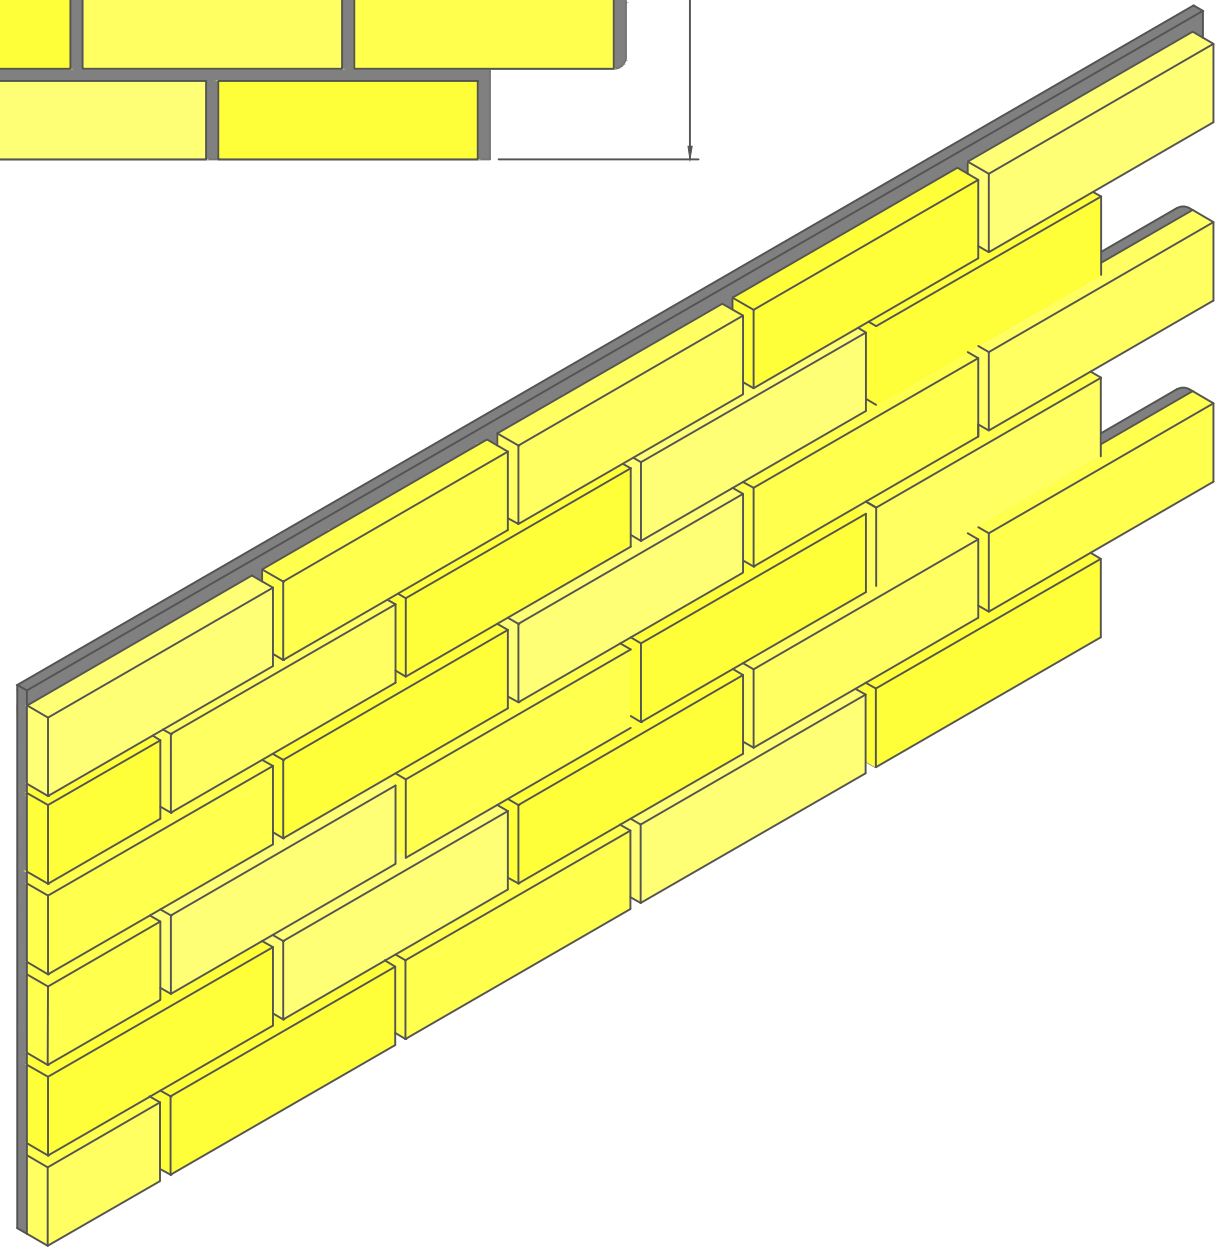

PC2-MJ-1115 RIGHT HAND

REV	REV DATE	PURPOSE OF REVISION
	28-03-16	



[www.fab-cladding.co.uk](http://www.fab-cladding.co.uk)

Client  
Pro-Clad 2

Project  
Standard Library

Drawing Title  
Pro-clad 2 panels.  
PC2-MJ-1115 RH

Status  
FOR APPROVAL

Scale  
As Noted at A1      DO NOT SCALE

Date  
28-03-16

Dwg NO      Rev

This drawing is not to be used in whole or part other than for the intended purpose and project as defined on this drawing.