

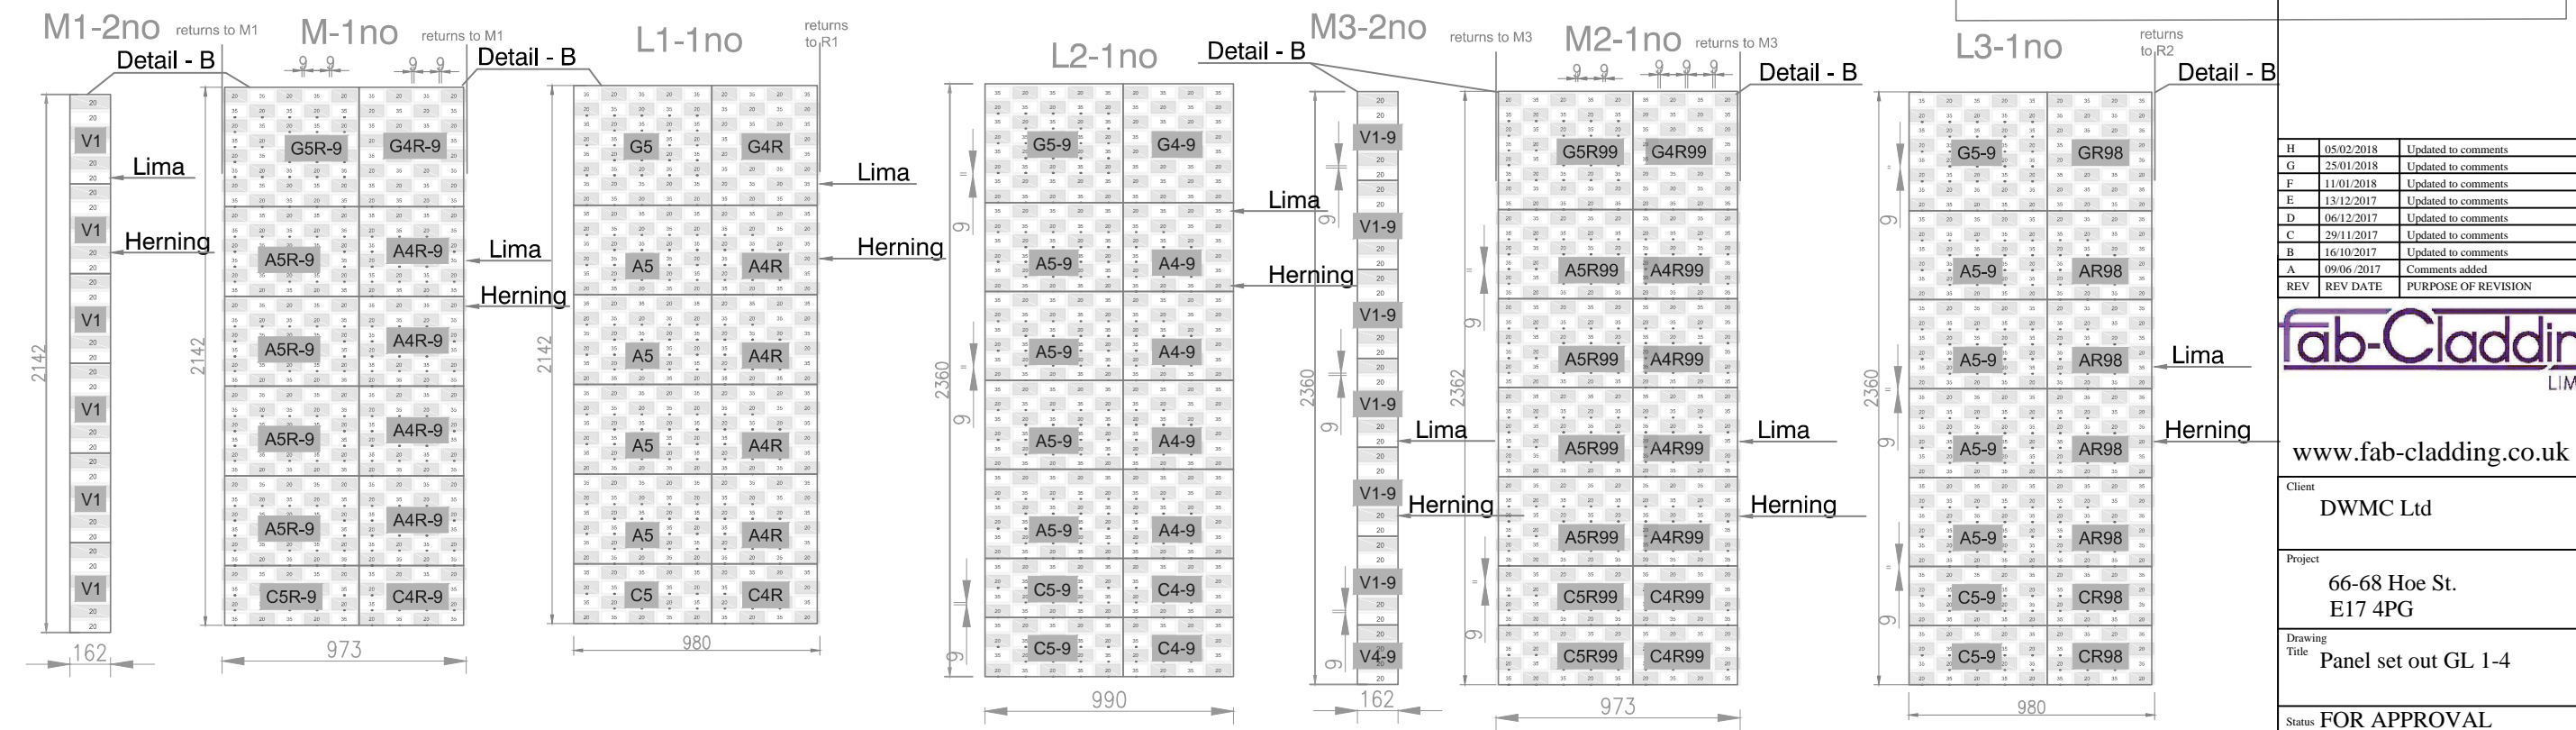


DISCLAIMER: FAB-CLADDING LIMITED ACCEPT NO LIABILITY WITH RESPECT TO DRAWING ACCURACY OR QUANTITIES SHOWN. ALL DRAWINGS SHOULD BE APPROVED BY THE PROJECT PROFESSIONALS BEFORE PLACING ANY ORDER. CONTENTS OF THIS DRAWING REMAINS THE PROPERTY OF FAB-CLADDING LIMITED AND NO REPRODUCTION WITHOUT WRITTEN PERMISSION IS ALLOWED.

NOTES
1. DO NOT SCALE FROM THIS DRAWING

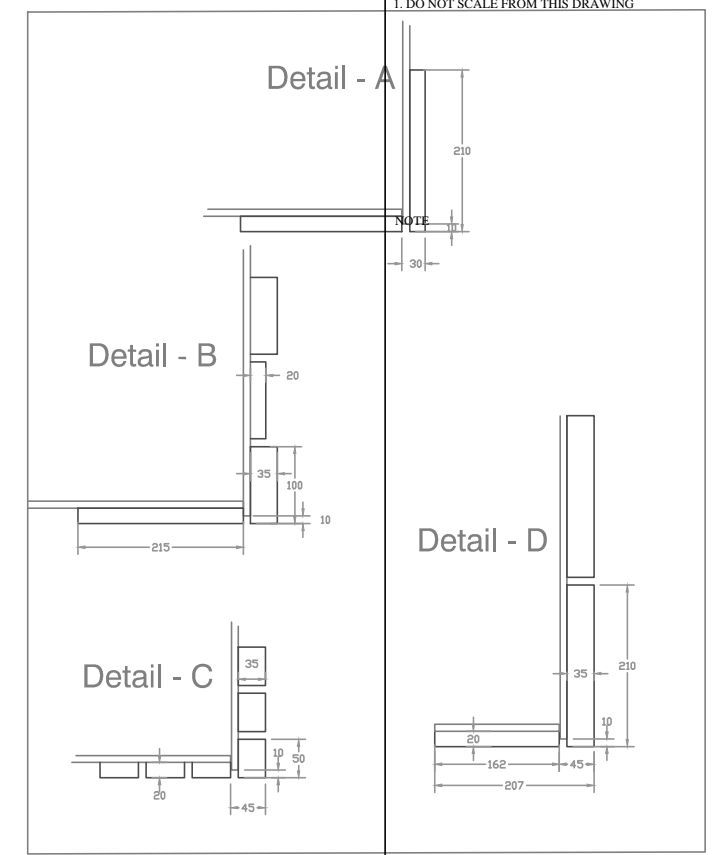

REV	REV DATE	PURPOSE OF REVISION
H	05/02/2018	Updated to comments
G	25/01/2018	Updated to comments
F	11/01/2018	Updated to comments
E	13/12/2017	Updated to comments
D	06/12/2017	Updated to comments
C	29/11/2017	Updated to comments
B	16/10/2017	Updated to comments
A	09/06/2017	Comments added

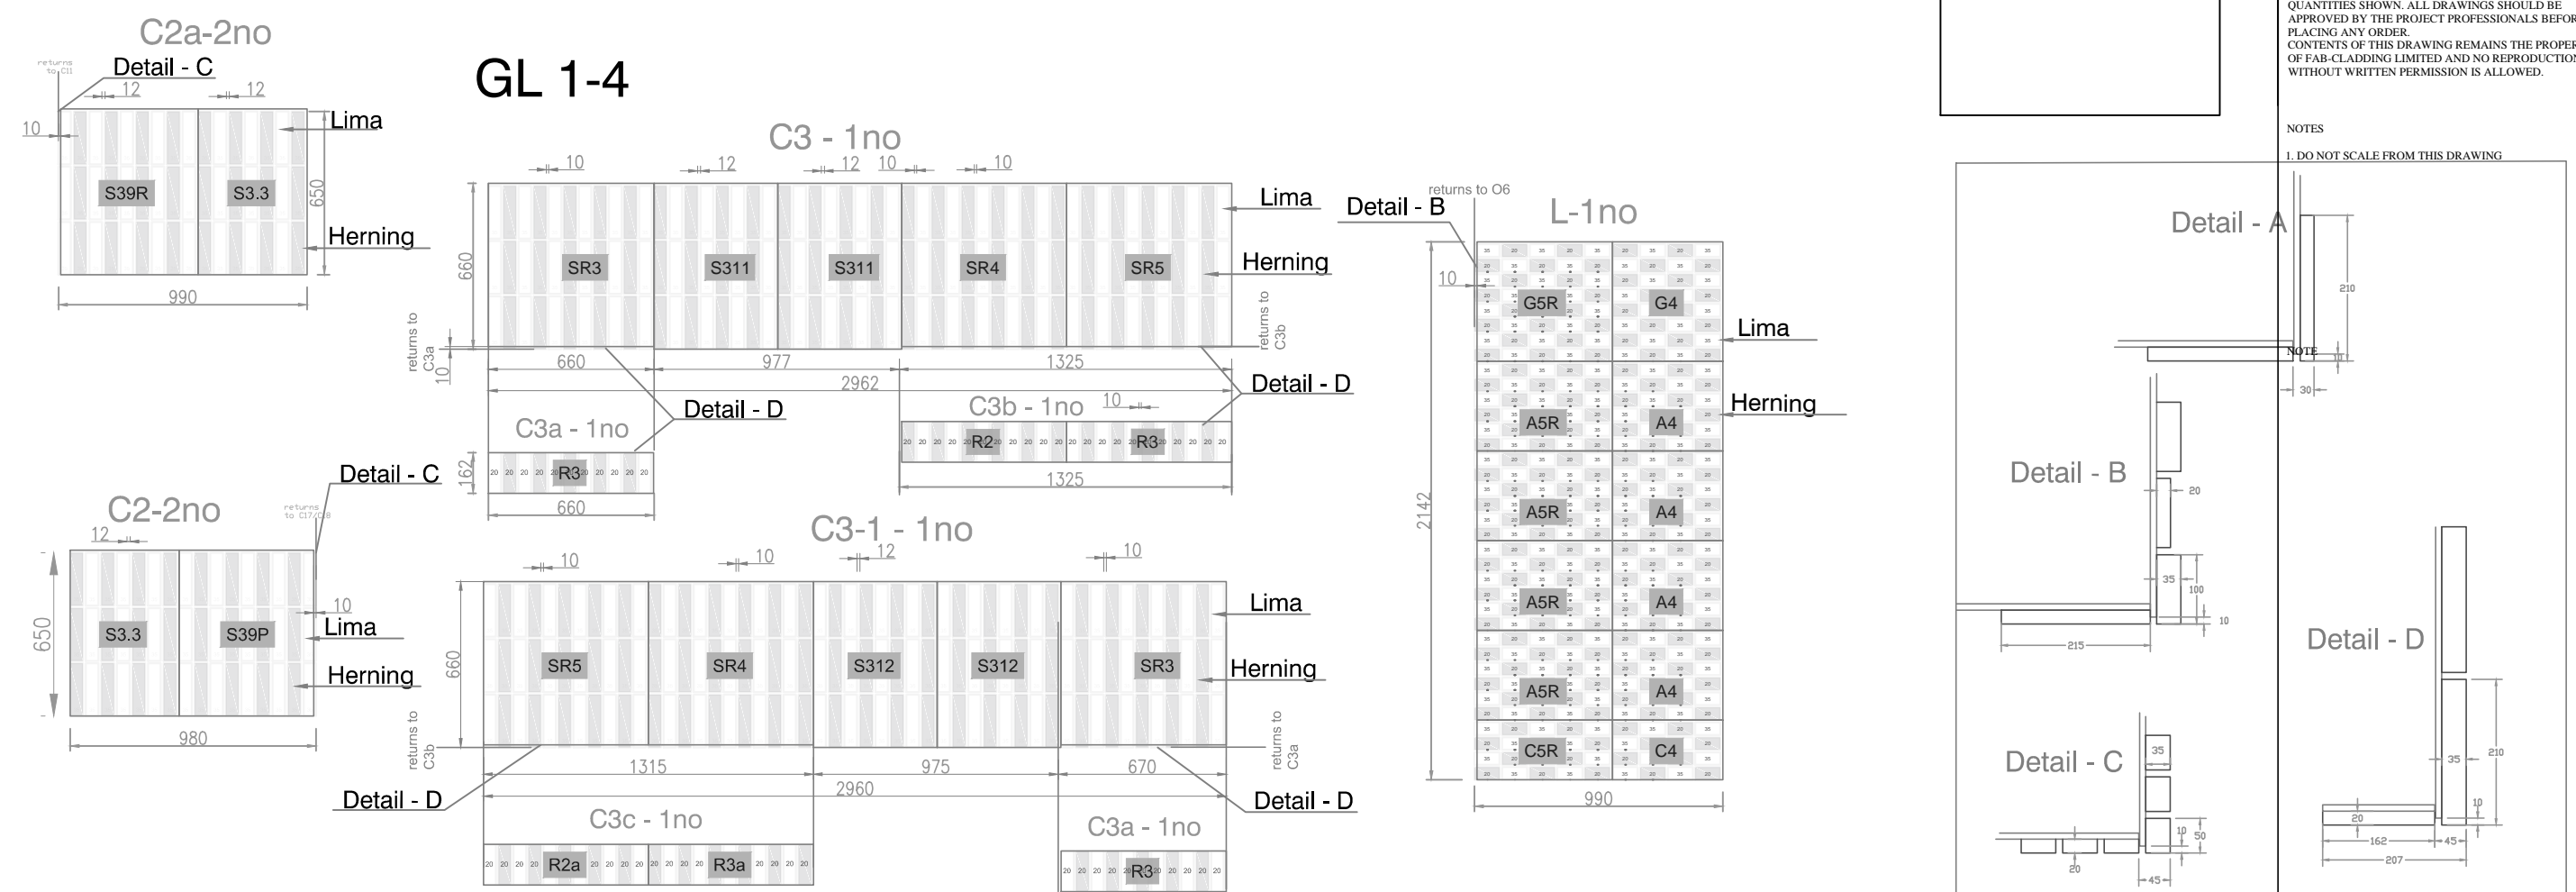

www.fab-cladding.co.uk

Client
DWMC Ltd

Project
66-68 Hoe St.
E17 4PG

Drawing Title
Panel set out GL 1-4

Status FOR APPROVAL

Scale As Noted at A3 DO NOT SCALE

Date 09.05.2017

Dwg NO 10474.009a Rev H

This drawing is not to be used in whole or part other than for the intended purpose and project as defined on this drawing.