

## Pro-Clad brick slip cladding panels

Quantity of windows 2no as drawn plus 2no opposite hand.

Panels per window:


- Type A (pistol to soffit) 6no
- Type A1 (slip only) 2no
- Type L1 14LH
- Type L1 but 150mm high 3LH
- Type L2 14RH
- Type L2 but 150mm high 3RH

## TOTAL QUANTITIES

- Type A (pistol to soffit) 24no
- Type A1 (slip only) 8no
- Type L1 28LH & 28RH
- Type L1 but 150mm high 6LH&6RH
- Type L2 28RH & 28LH
- Type L2 but 150mm high 6RH&6LH

No return to cill detail which we assume will be clad by others

**ALL DIMENSIONS TO BE CONFIRMED BY CUSTOMER**

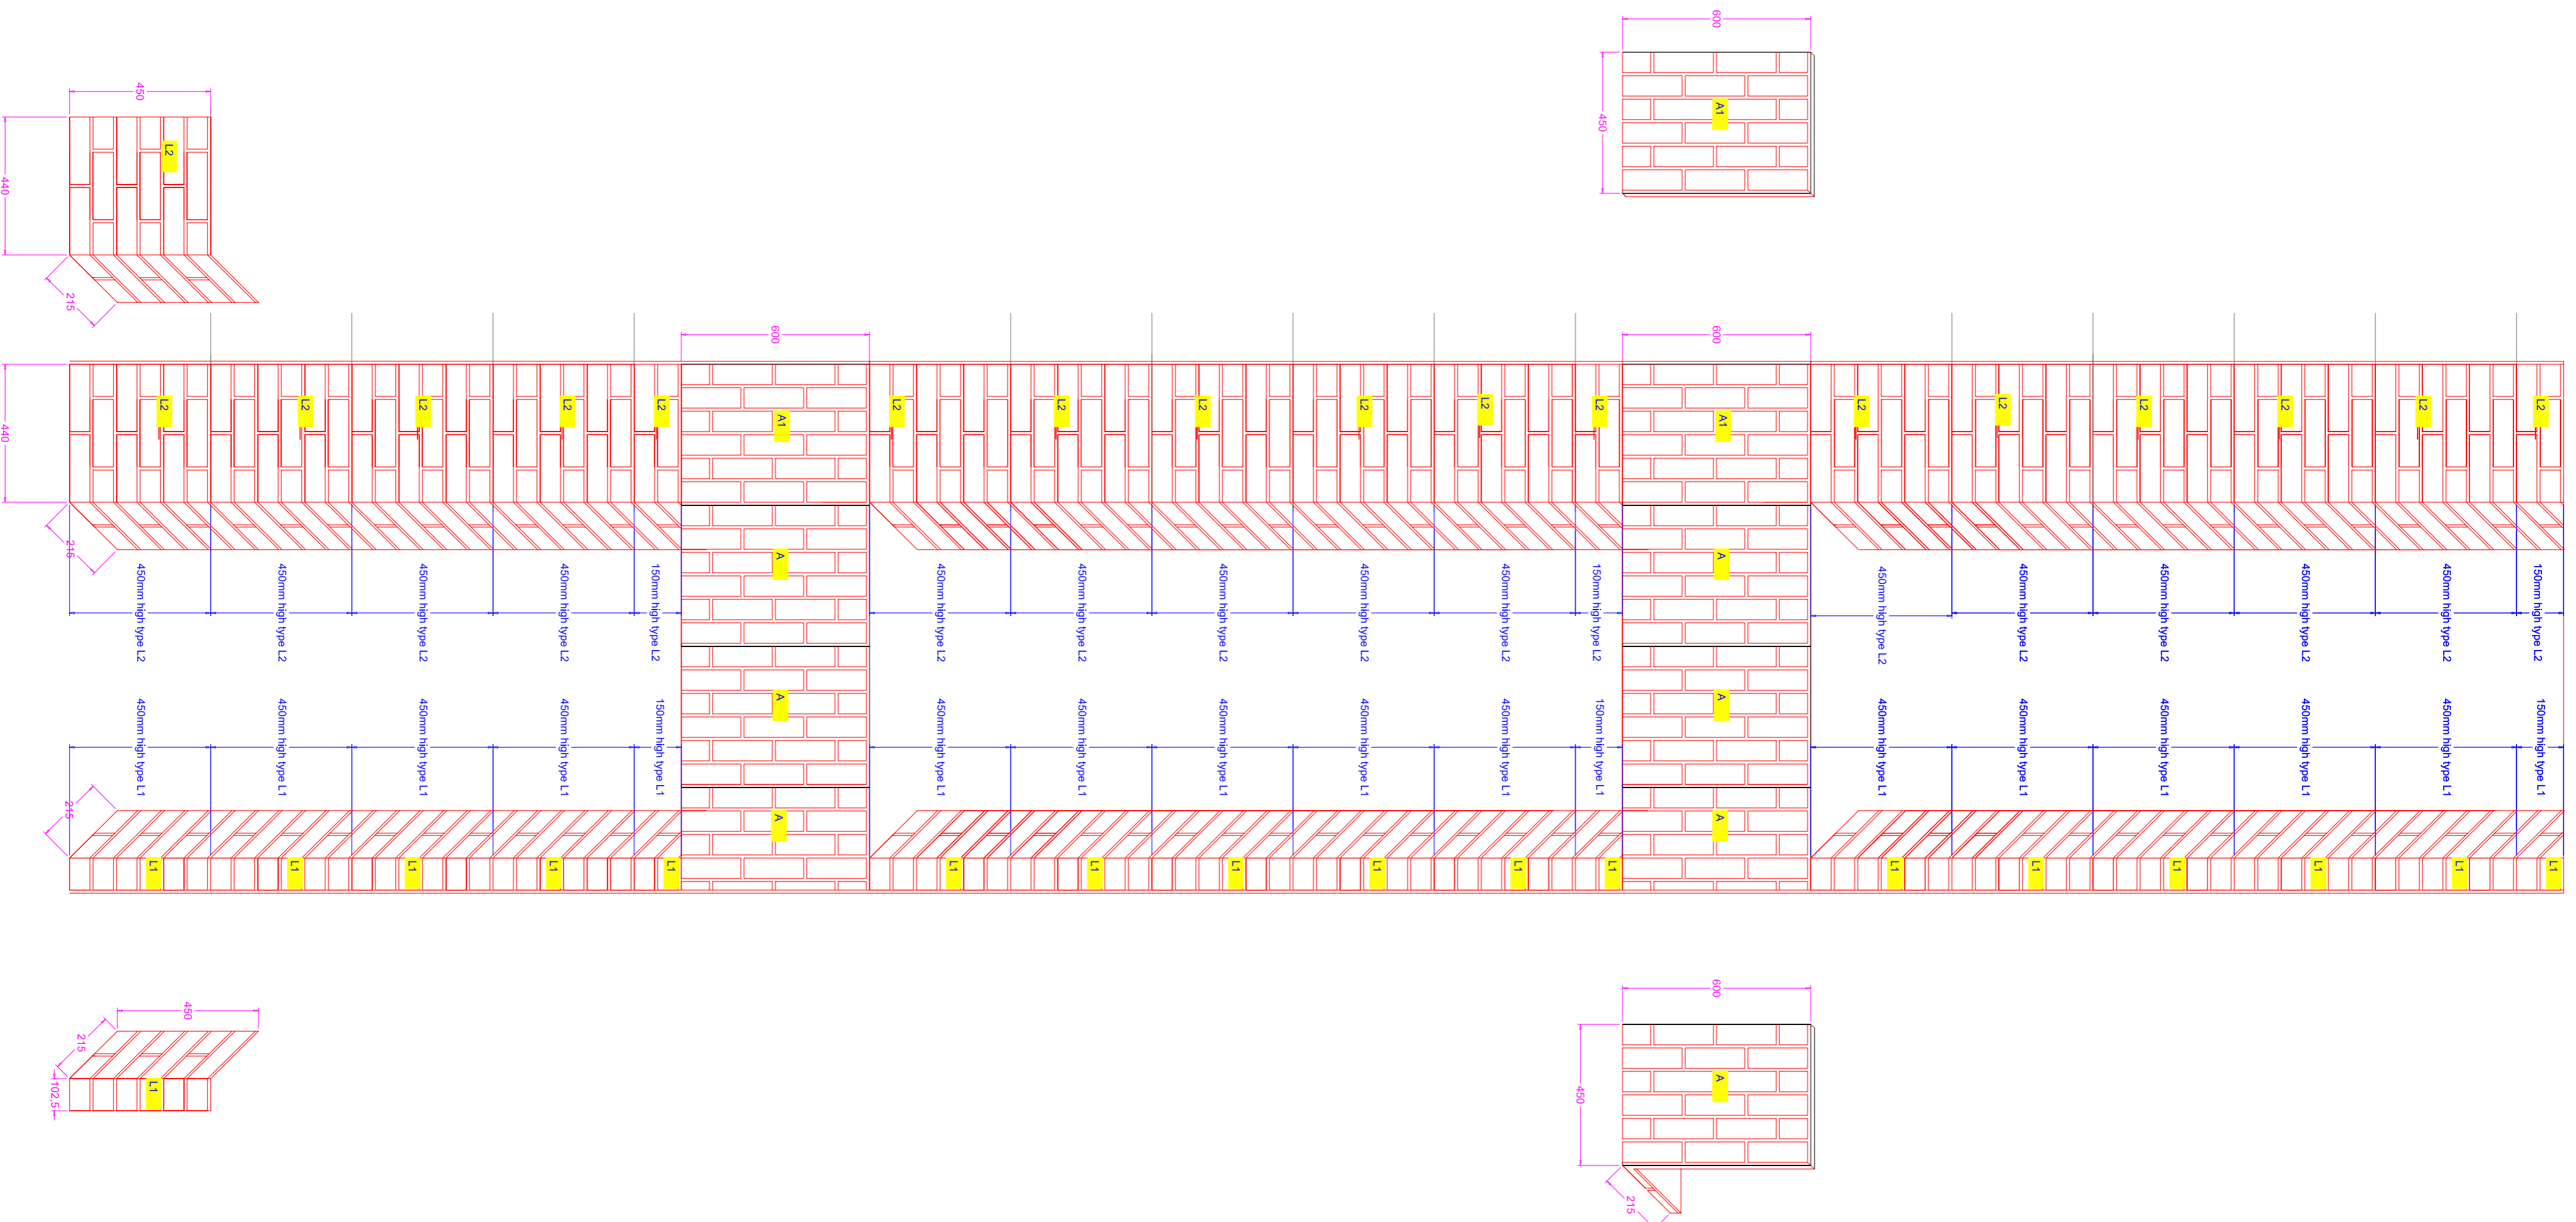

DISCLAIMER: FAB-LITE BUILDING SOLUTIONS LIMITED  
ACCEPTS NO LIABILITY WITH RESPECT TO DRAWINGS  
ACCURACY OR QUANTITIES SHOWN. ALL DRAWINGS  
SHOULD BE APPROVED BY THE PROJECT PROFESSIONALS  
BEFORE PLACING ANY ORDER.

### NOTES

1. DO NOT SCALE FROM THIS DRAWING

### NOTE

--

REV	REV DATE	PURPOSE OF REVISION
-	-	-



**BUILDING SOLUTIONS LTD**  
Unit MD2, Seimanthorpe Business Park, Saville Road,  
Seimanthorpe, Huddersfield, HD8 9FD  
Tel: 01484 865572 Fax: 01484 868834  
Email: info@fab-lite.co.uk www.fab-lite.co.uk

Client  
**RYDON CONSTRUCTION**

Project  
**CROSBY ROW**

Drawing Title  
**Recess window panels**

### Status

Scale As Noted at A1 DO NOT SCALE

Date 03.01.13

Dwg NO **5429.009** Rev -

This drawing is not to be used in whole or part other than for the intended purpose and project as defined on this drawing.